





MILL BROOK TERRACE DEVELOPMENT  
REMEDIAL ACTION NYC VCP PROJECT  
NO. 17CVCP041X, CEQR NO. 17CHA001X  
OCTOBER 2020


## **APPENDIX G – EROSION SEDIMENT CONTROL PLAN**

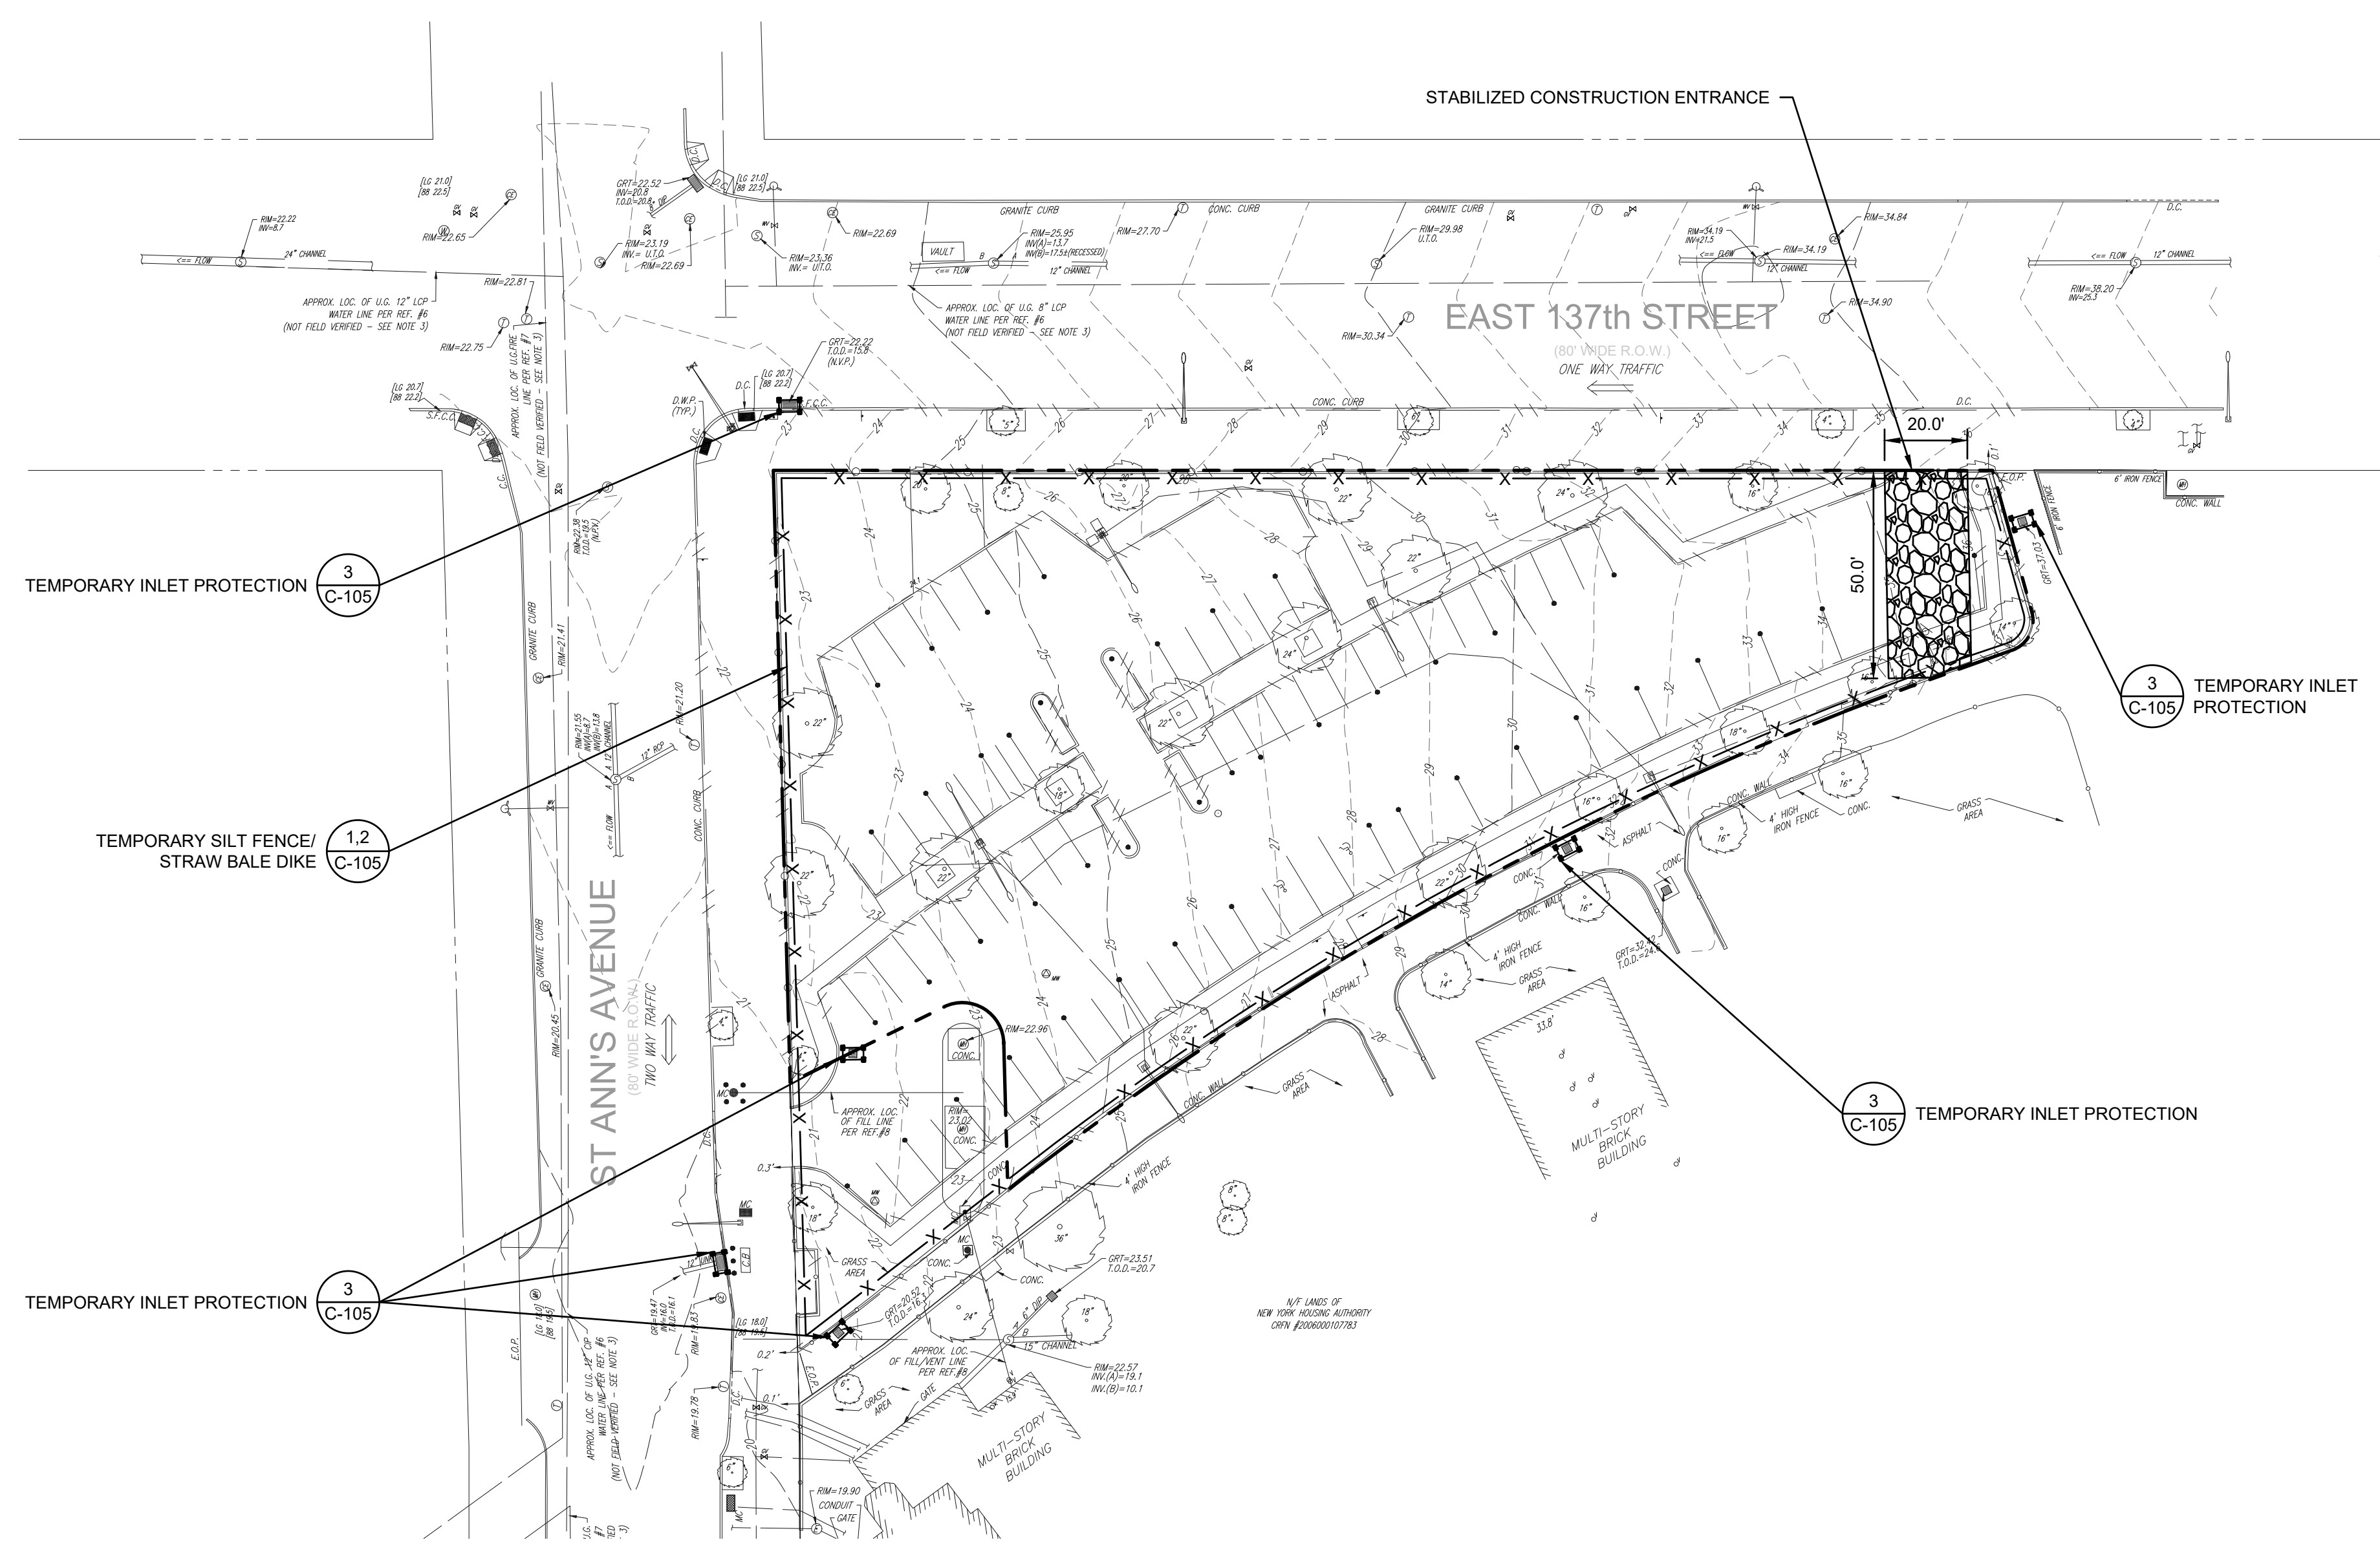

EXISTING CONDITIONS

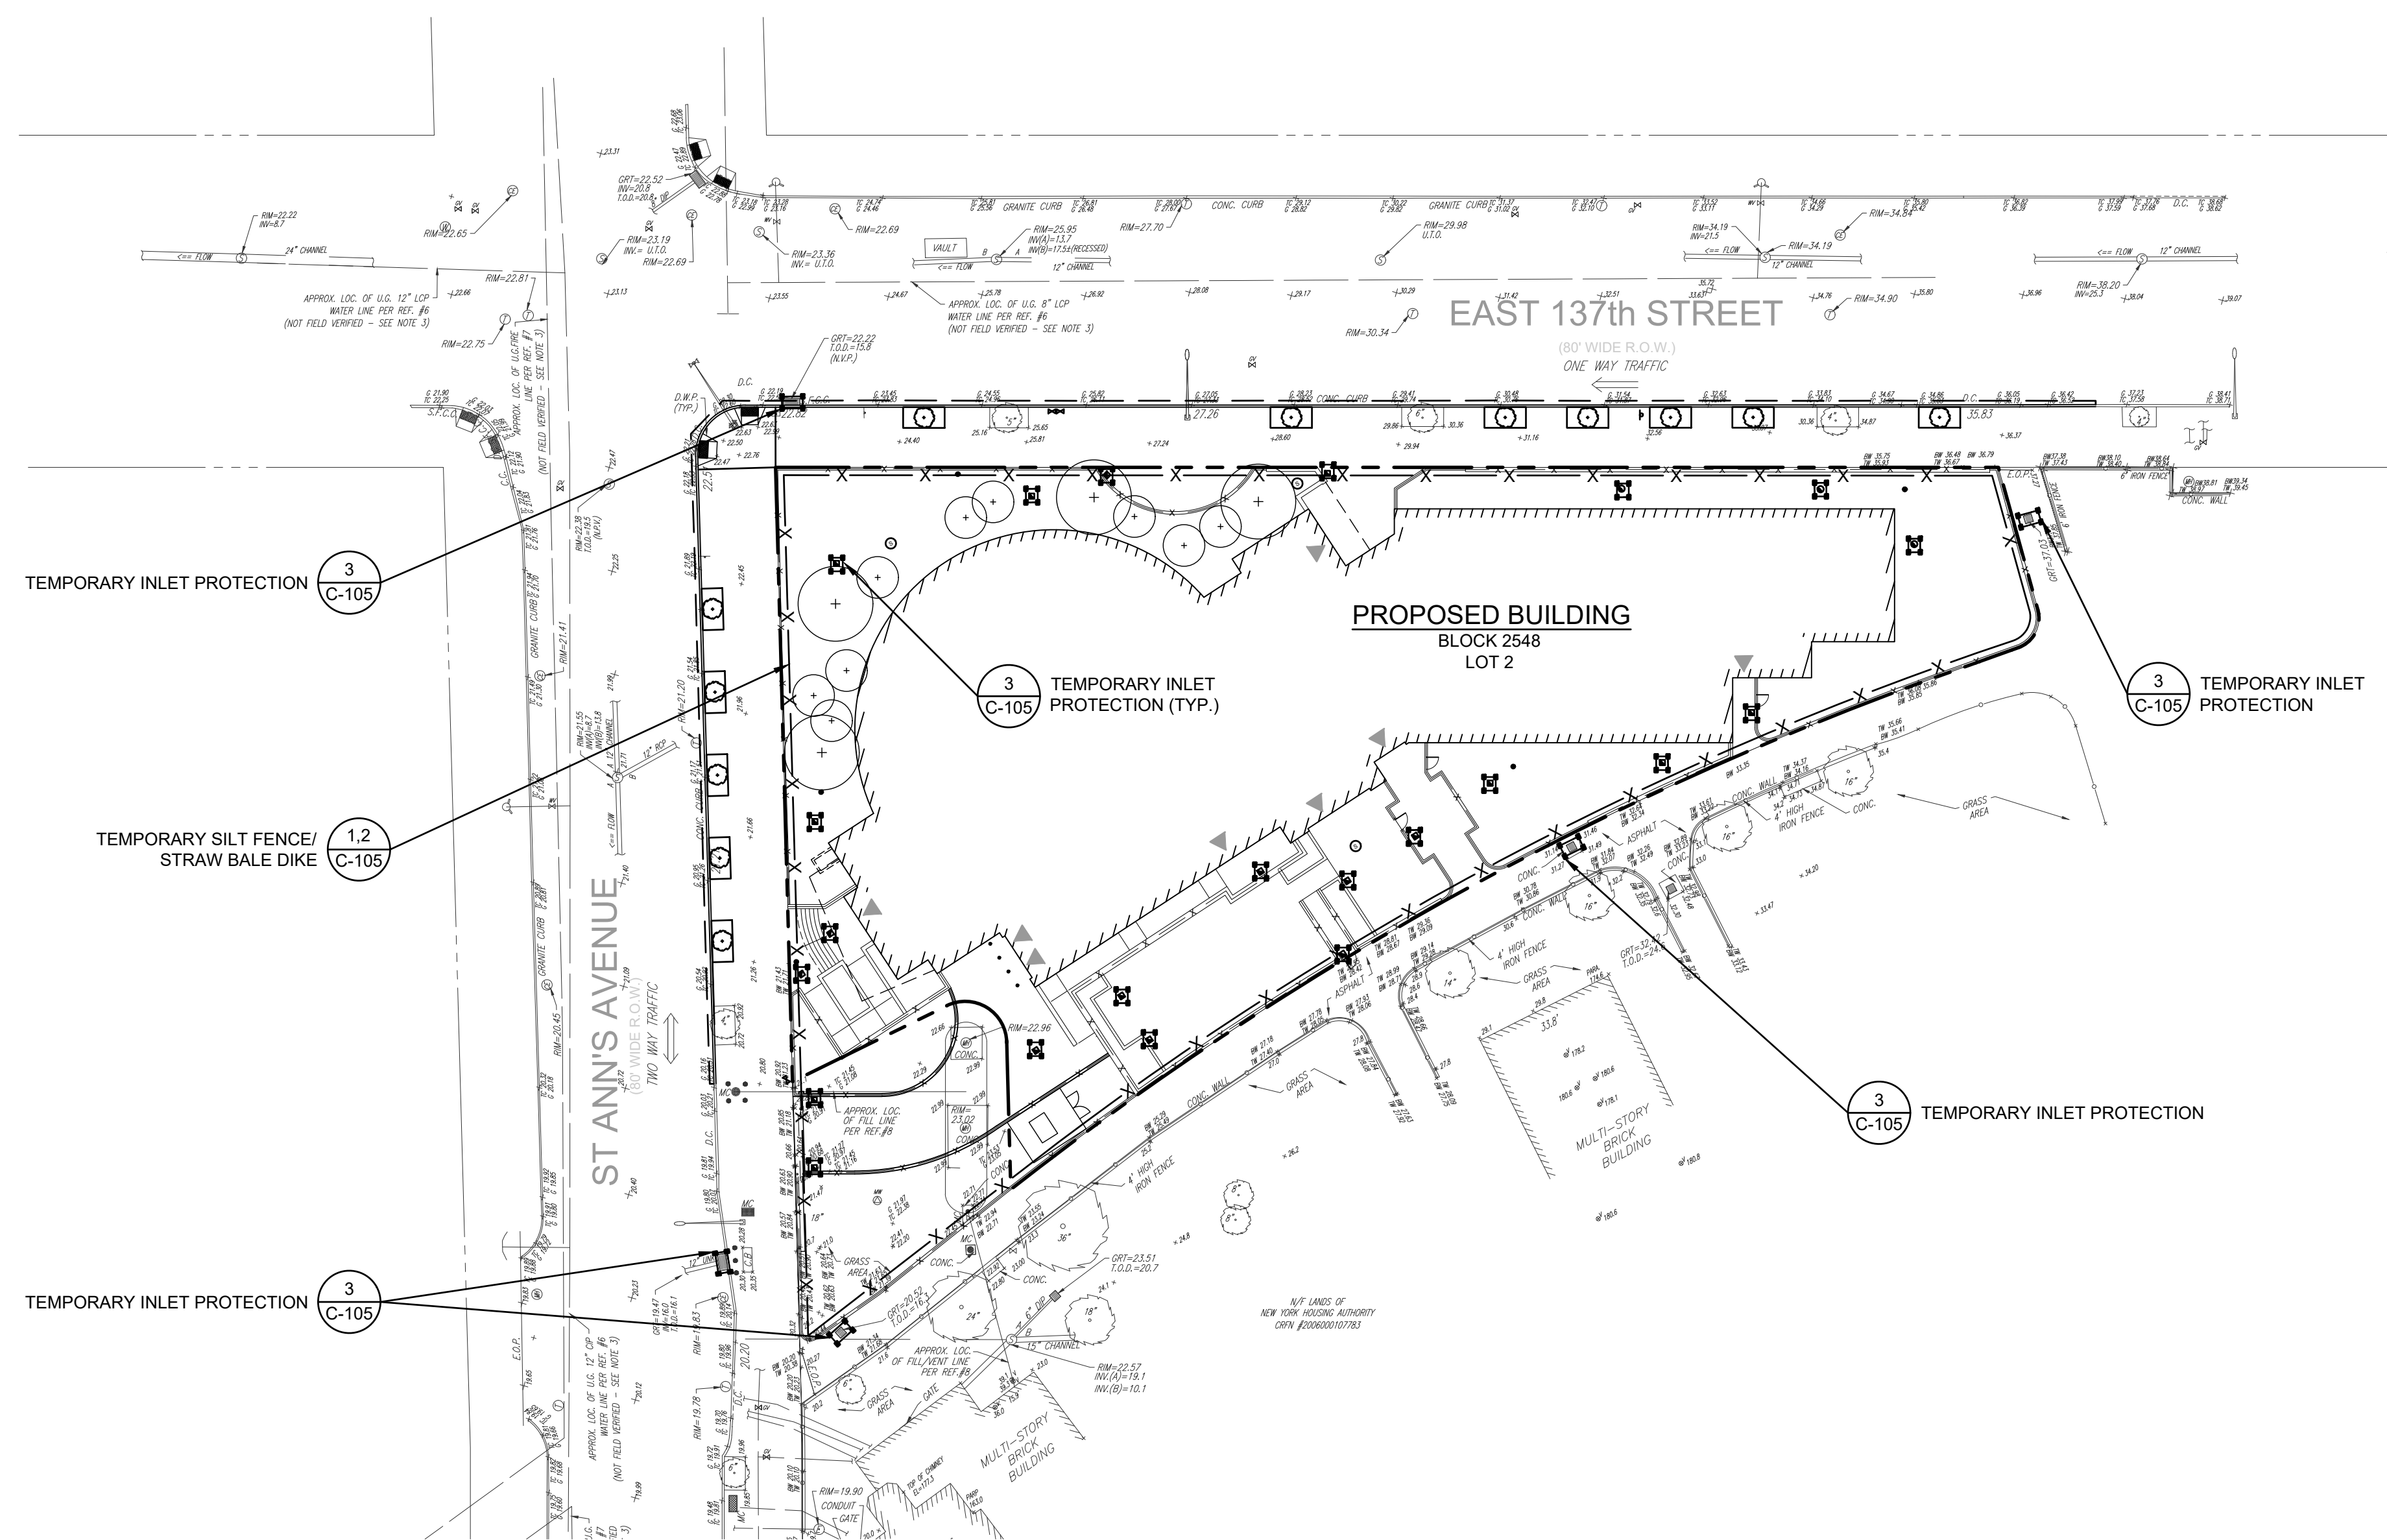


PROPOSED CONDITIONS

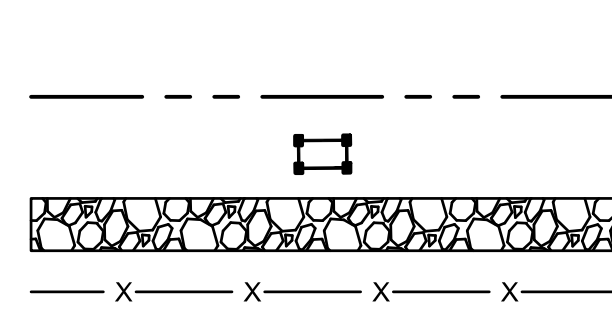


- LEGEND
- PROPERTY LINE
  - TEMPORARY INLET PROTECTION
  - STABILIZED CONSTRUCTION ENTRANCE
  - TEMPORARY SILT FENCE/STRAW BALE DIKE

- NOTES:
1. WORK WITHIN RIGHT-OF-WAY TO BE APPROVED UNDER BUILDERS PAVEMENT PLAN APPLICATION.

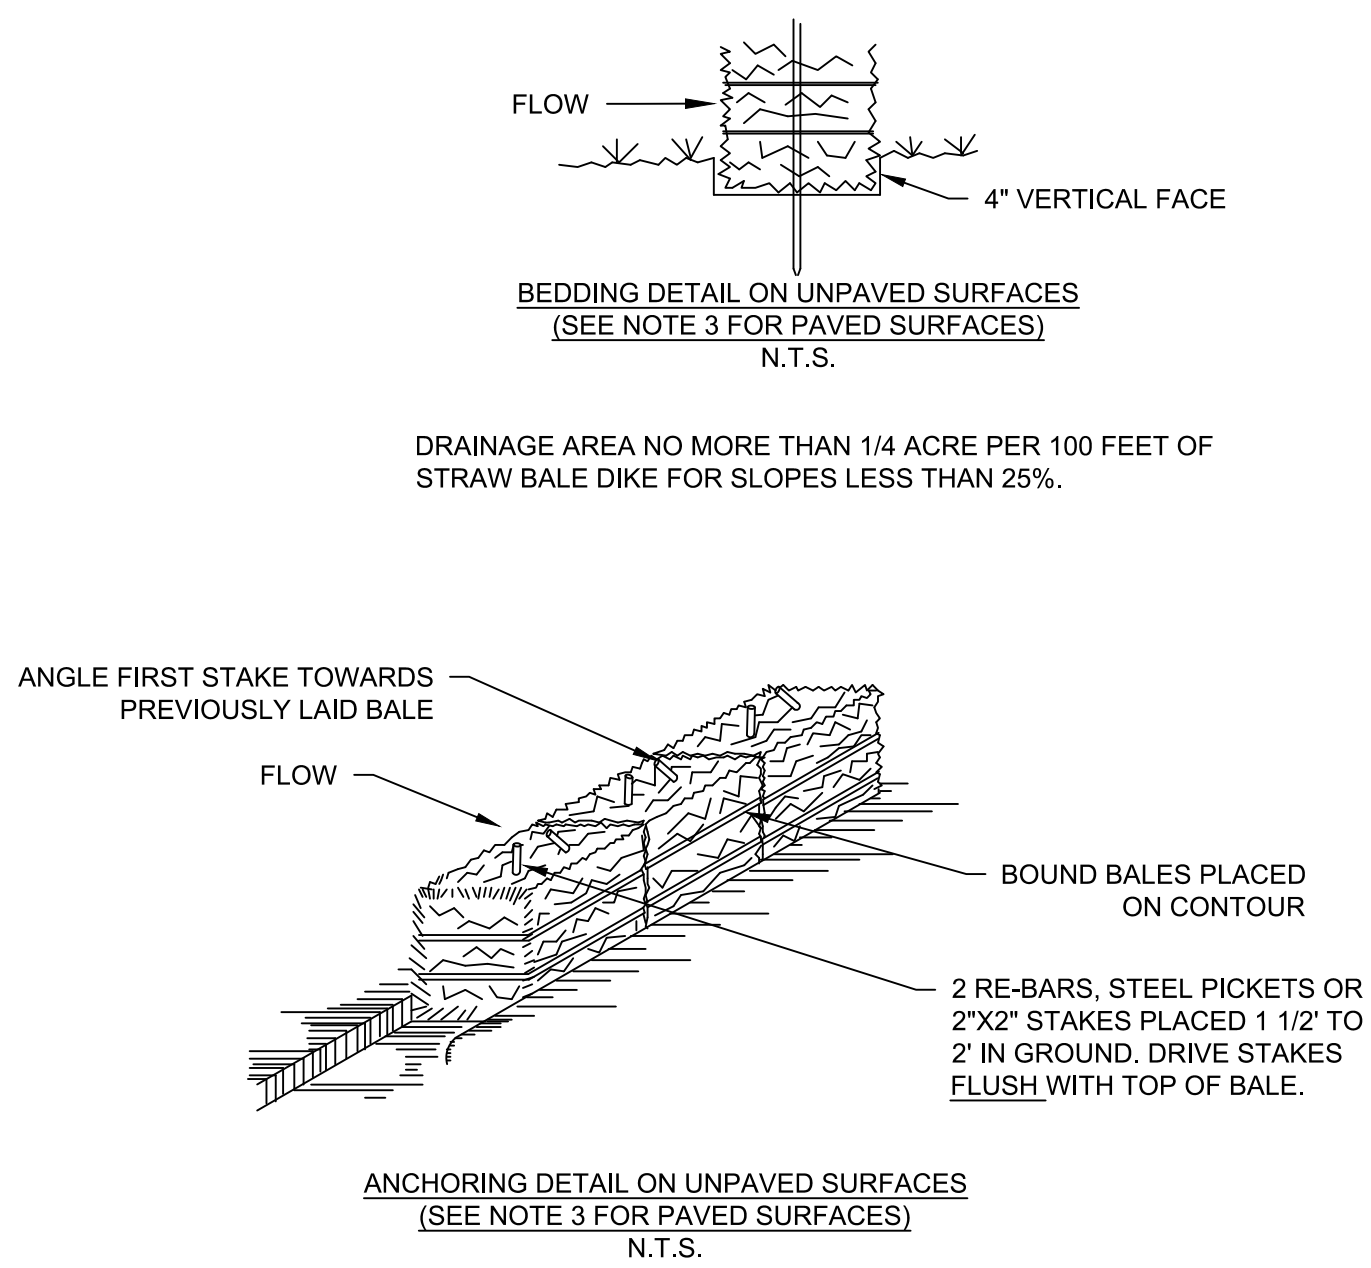


1 STRAW BALE DIKE DETAIL

N.T.S.

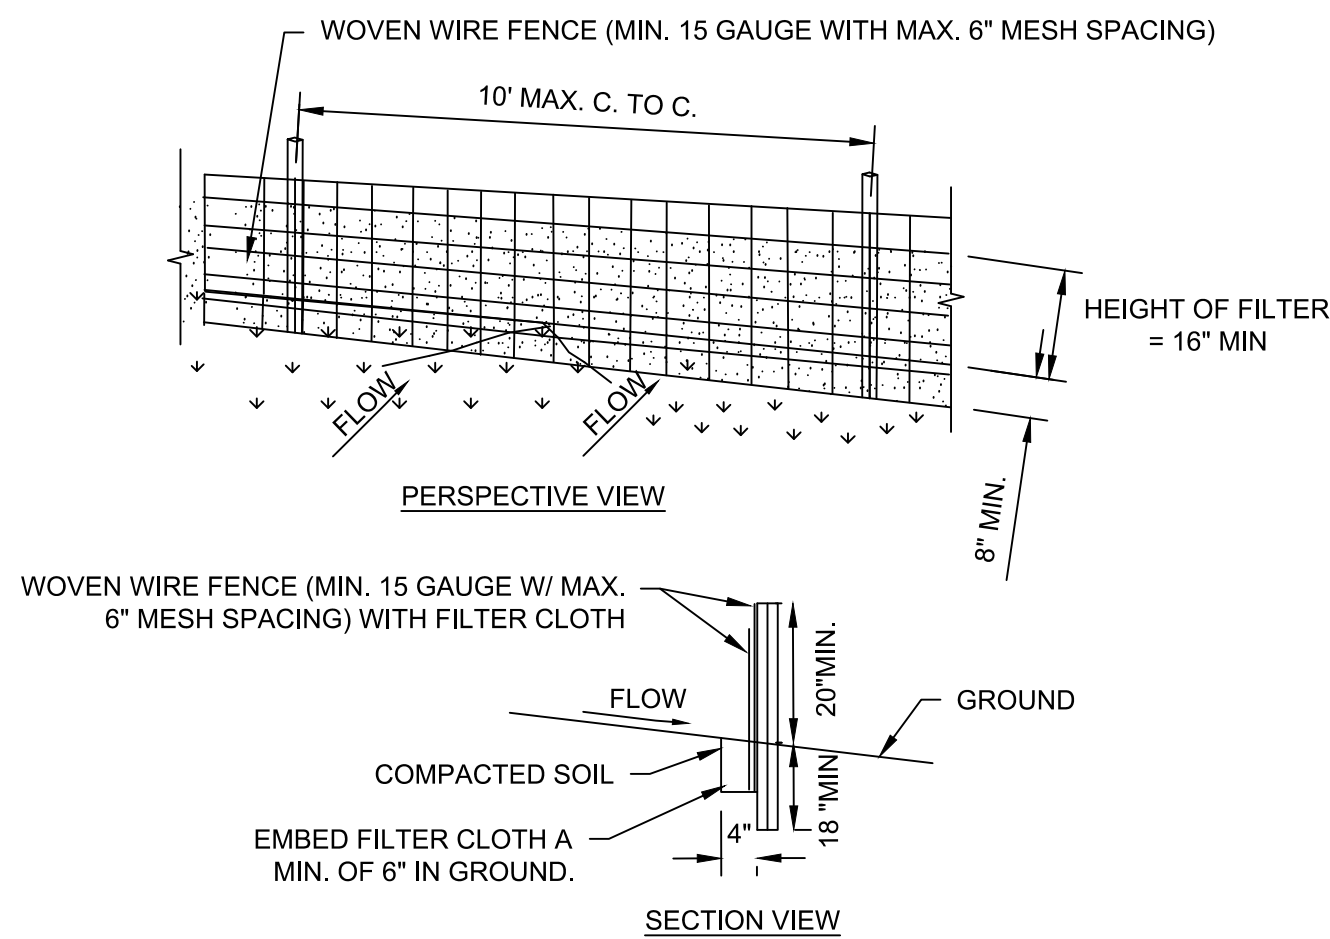

2 TEMPORARY SILT FENCE DETAIL



N.T.S.

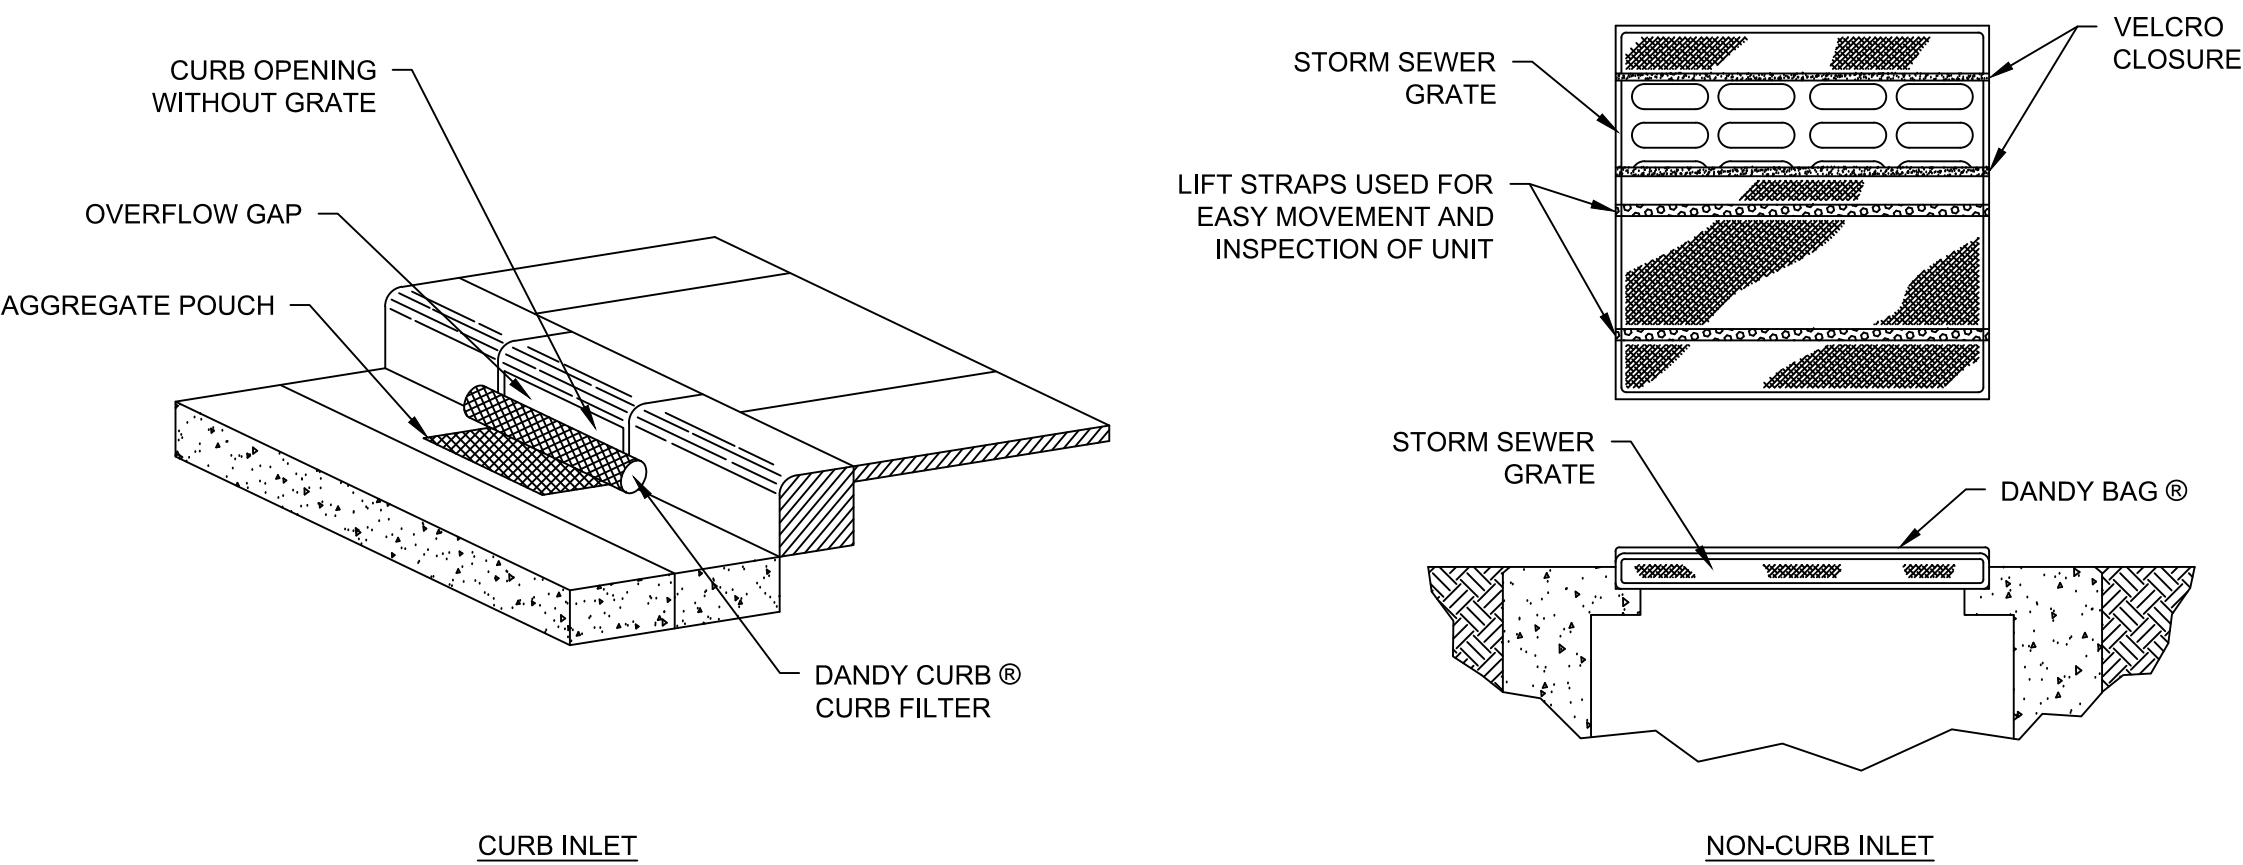

- NOTES:
1. FOR CURB INLET CATCH BASINS, INLET SEDIMENT CONTROL DEVICE SHALL BE DANDY CURB BY DANDY PRODUCTS, OR APPROVED EQUAL.
  2. FOR NON-CURB INLET CATCH BASINS, INLET SEDIMENT CONTROL DEVICE SHALL BE DANDY BAG BY DANDY PRODUCTS, OR APPROVED EQUAL.
  3. INLET SEDIMENT CONTROL DEVICE SHALL BE MAINTAINED AS PER THE STANDARDS AND SPECIFICATIONS OF THE NYSDEC STANDARDS FOR EROSION AND SEDIMENT CONTROL (BLUE BOOK).
  4. ONCE THE CONTRIBUTING DRAINAGE AREA HAS BEEN COMPLETELY STABILIZED (GREATER THAN 75% VEGETATIVE COVER) THE INLET SEDIMENT CONTROL DEVICE SHALL BE CLEANED OUT AND REMOVED FROM THE STRUCTURE.

3 TEMPORARY INLET PROTECTION DETAIL

N.T.S.

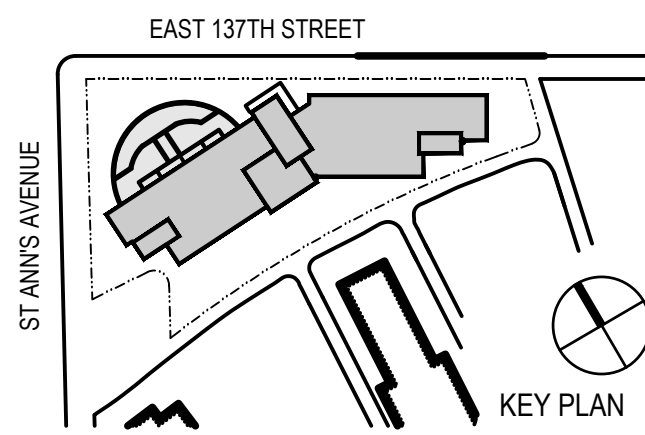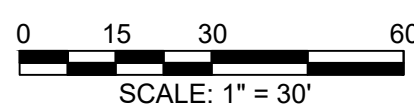

Perkins Eastman

115 6TH AVENUE  
NEW YORK, NY 10003  
T 212.263.7200  
F 212.263.7274

Owner:  
**WEST SIDE FEDERATION FOR SENIOR AND SUPPORTIVE HOUSING, INC.**  
2345 BROADWAY  
NEW YORK, NY 10024  
Civil / Site:  
**AKRF, INC.**  
440 PARK AVENUE SOUTH  
NEW YORK, NY 10016  
Structural:  
**McNAMARA - SALVIA STRUCTURAL ENGINEERS**  
62 WEST 45TH STREET, 11TH FLOOR  
NEW YORK, NY 10036  
MEP:  
**DAGHER ENGINEERING**  
29 BROADWAY  
NEW YORK, NY 10006  
Landscape:  
**STARR WHITEHOUSE**  
80 MADEN LANE, SUITE 1901  
NEW YORK, NY 10036  
Sustainability:  
**BRIGHT POWER INC.**  
11 HANOVER SQUARE, 21ST FLOOR  
NEW YORK, NY 10005  
Vertical Transportation:  
**JENKINS AND HUNTINGTON**  
125 AVENUE OF THE AMERICAS, SUITE 920  
NEW YORK, NY 10020  
Lighting Design:  
**AWA LIGHTING DESIGNERS INC**  
61 GREENPOINT AVE, SUITE 603  
BROOKLYN, NY 11222  
Food Services:  
**FOOD FACILITIES**  
1100 WASHINGTON AVE, SUITE 302  
CARNEGIE, PA 15106

PROJECT TITLE:  
**MILL BROOK TERRACE**

570 EAST 137TH STREET  
BRONX, NEW YORK 10454

PROJECT No: 66670.00

DOB No: 220152661

DRAWING TITLE:  
**EROSION AND SEDIMENT CONTROL PLAN**

SCALE: 1" = 30' PAGE: XXX OF XXXX

**C-105.00**

DOB BSCAN STICKER

CONFORMED CONSTRUCTION DOCUMENTS  
07/21/2017

SEAL